


PROPOSED ADDITION

EXISTING BUILDING

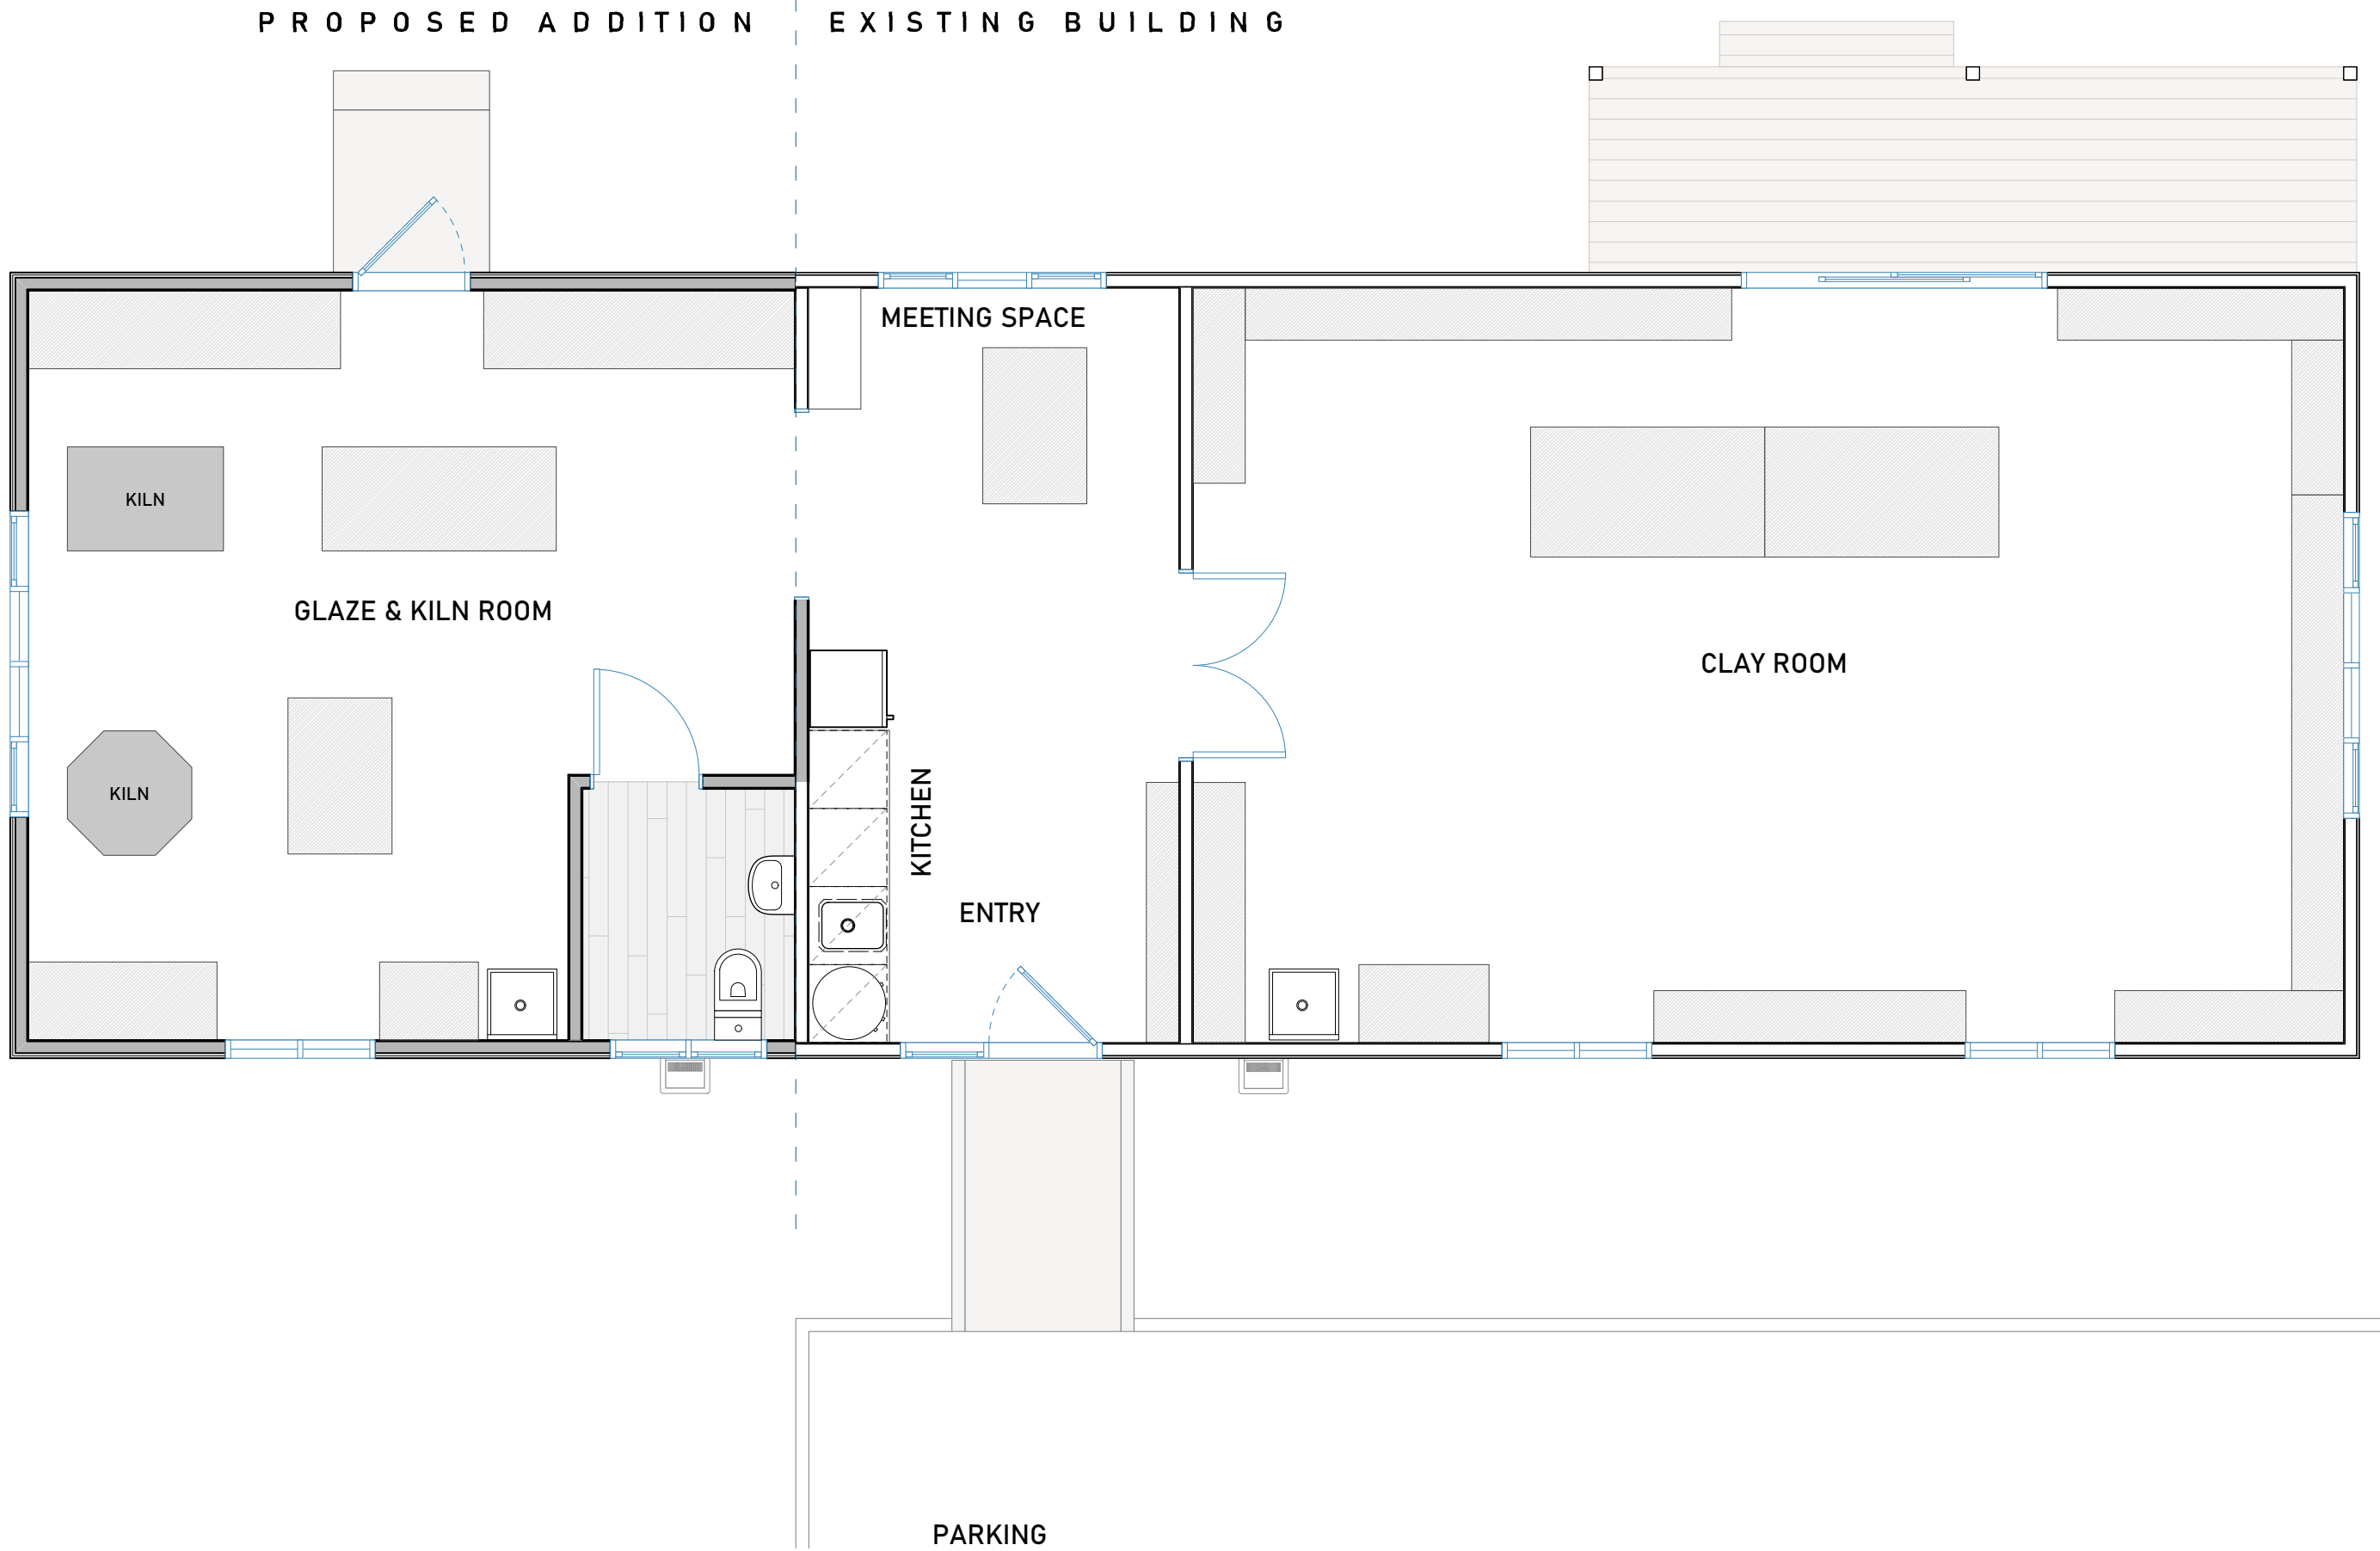

KILN

GLAZE & KILN ROOM

KILN

MEETING SPACE

KITCHEN

ENTRY

CLAY ROOM

PARKING